


GOOGLE
CABINET

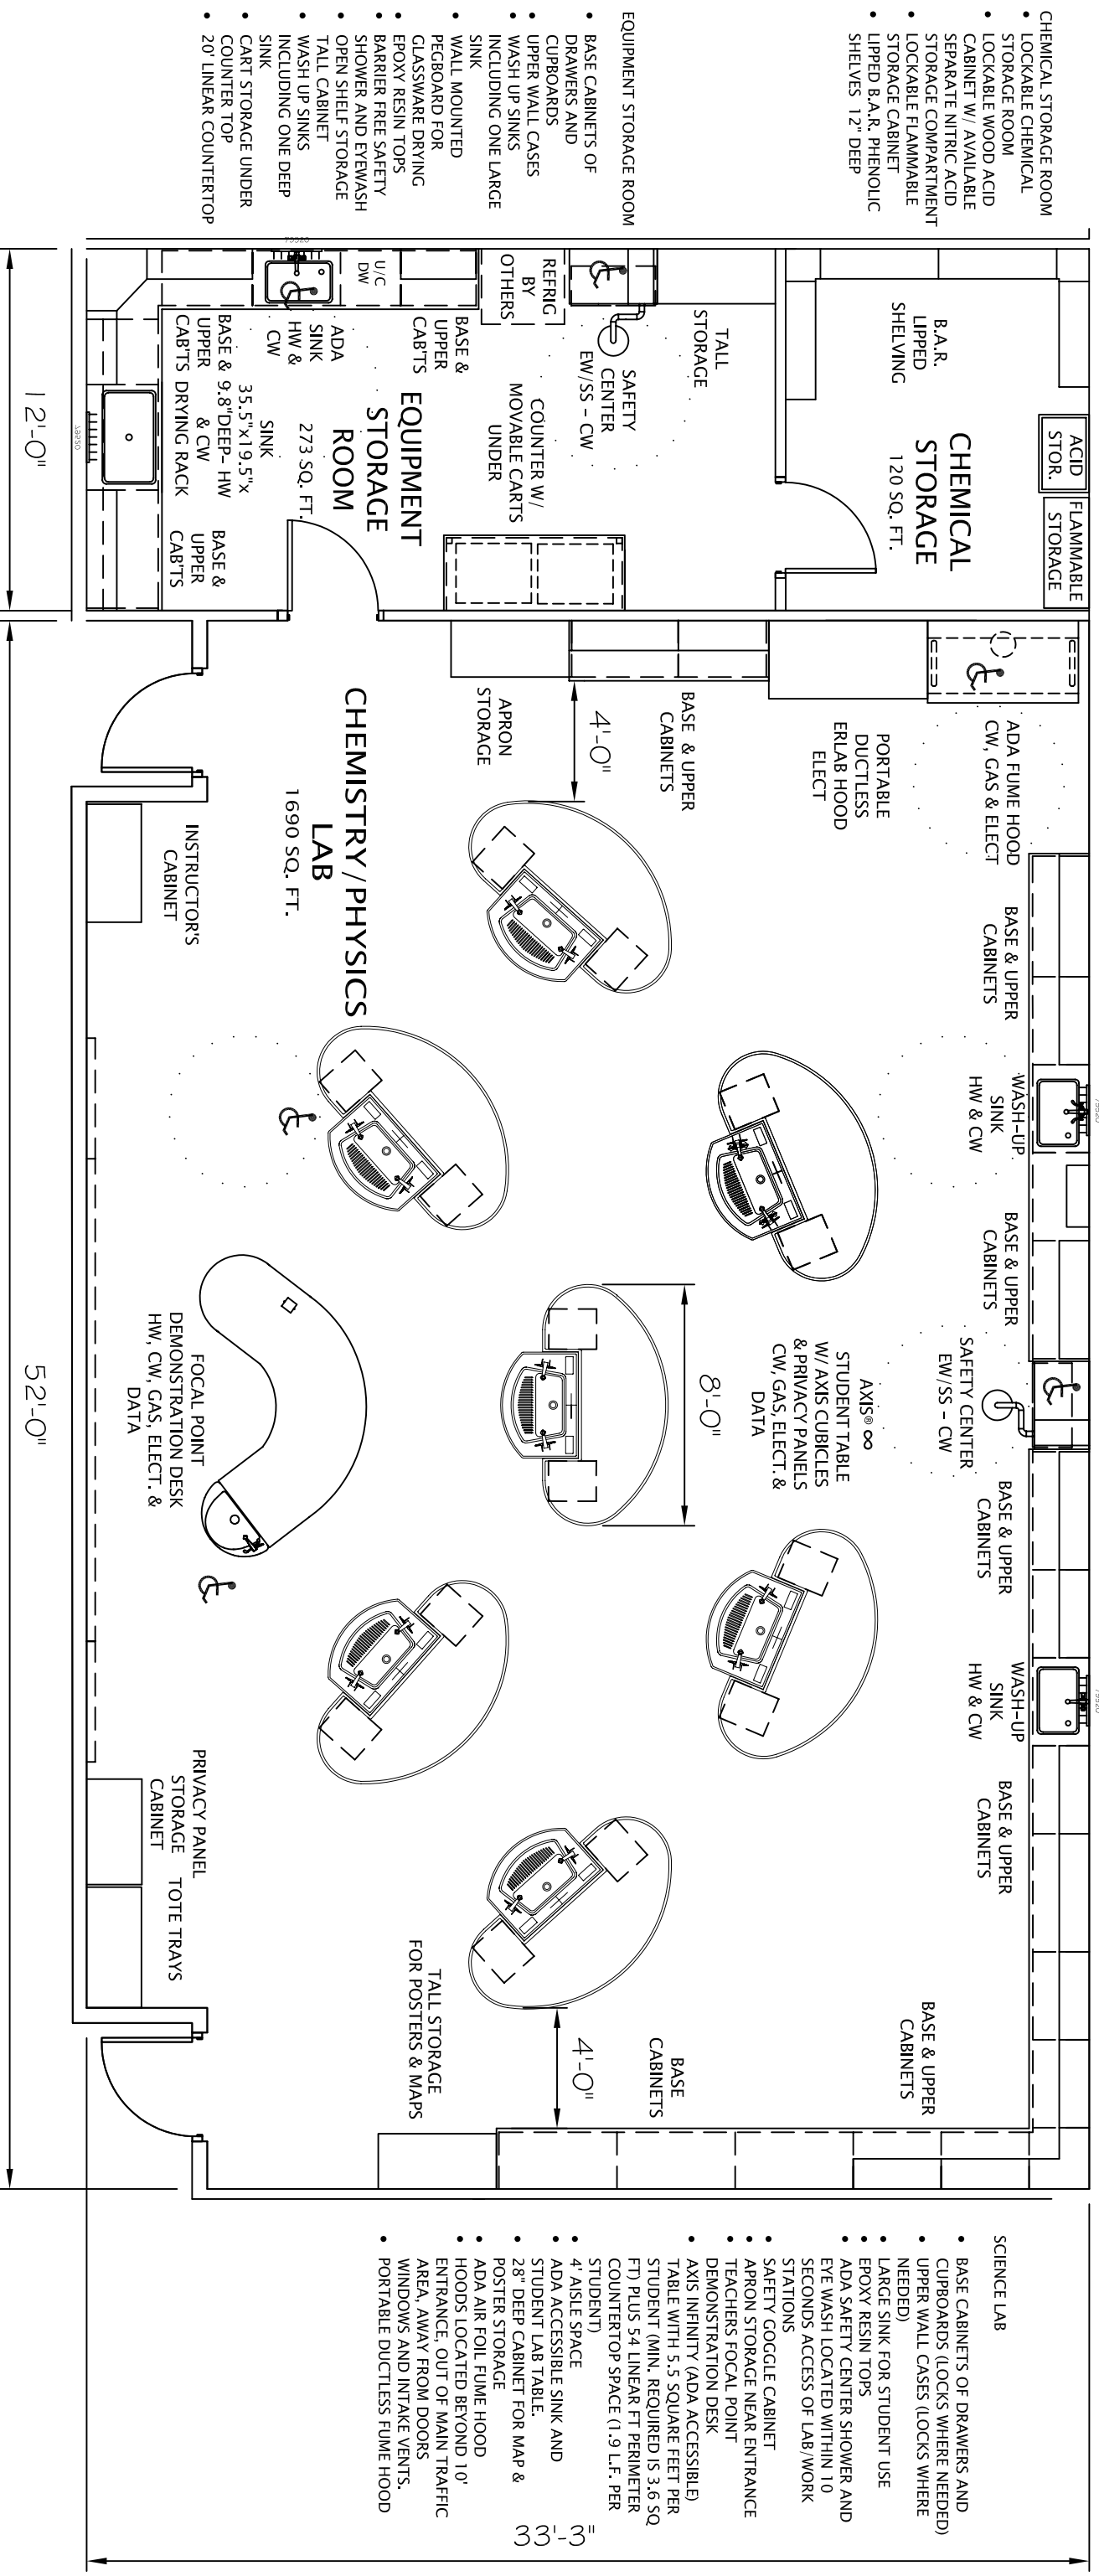

- CHEMICAL STORAGE ROOM
- LOCKABLE CHEMICAL STORAGE ROOM
 - LOCKABLE WOOD ACID CABINET W/ AVAILABLE SEPARATE NITRIC ACID STORAGE COMPARTMENT
 - LOCKABLE FLAMMABLE STORAGE CABINET
 - LIPPED B.A.R. PHENOLIC SHELVES 12" DEEP

- EQUIPMENT STORAGE ROOM
- BASE CABINETS OF DRAWERS AND CUPBOARDS
 - UPPER WALL CASES
 - WASH UP SINKS INCLUDING ONE LARGE SINK
 - WALL MOUNTED PEGBOARD FOR GLASSWARE DRYING
 - EPOXY RESIN TOPS
 - BARRIER FREE SAFETY SHOWER AND EYEWASH
 - OPEN SHELF STORAGE
 - TALL CABINET
 - WASH UP SINKS INCLUDING ONE DEEP SINK
 - CART STORAGE UNDER COUNTER TOP
 - 20' LINEAR COUNTERTOP


COMBINATION CLASSROOM/LAB

(28 STUDENTS)

1690 Square Feet

JOB NAME

**AXIS ∞ – SCIENCE LAB/CLASSROOM
EXAMPLE**

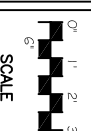

REVISED

PROJ. #
BrookwoodHS

SHEET

OF



Post Office Box 836
102 Kirk Street
Crystal Springs, MS 39059
Telephone 601 892-2731
Fax - 601 892-4584



A MISSCO Company